

- NOTES: 1) JUMPERS ARE PLACE ON J1 PINS 1 & 2, J2 PINS 4&5 FOR DRY CONTACTS ON RELAY OUTPUT #1.
 2) PUSHPLATE, MOTION SENSOR, CARD READER MUST BE DRY CONTACT
 3) TRANSFORMER AND BRIDGE RECTIFIER VOLT/AMPERE RATING IS DETERMINED BY CURRENT DRAW OR MAGNETIC LOCK
 4) BRIDGE RECTIFIER SUPPLIED BY OTHERS


IF AFTER TROUBLESHOOTING A PROBLEM, A SATISFACTORY SOLUTION CANNOT BE ACHIEVED, PLEASE CALL B.E.A., INC. FOR FURTHER ASSISTANCE DURING EASTERN STANDARD TIME AT 1-800-523-2462 FROM 8AM - 5PM. FOR AFTER-HOURS, CALL EAST COAST: 1-866-836-1863 OR 1-800-407-4545 / MID-WEST: 1-888-308-8843 / WEST COAST: 1-888-419-2564. DO NOT LEAVE ANY PROBLEM UNRESOLVED. IF YOU MUST WAIT FOR THE FOLLOWING WORKDAY TO CALL B.E.A., LEAVE THE DOOR INOPERABLE UNTIL SATISFACTORY REPAIRS CAN BE MADE. NEVER SACRIFICE THE SAFE OPERATION OF THE AUTOMATIC DOOR OR GATE FOR AN INCOMPLETE SOLUTION.WEB: WWW.BEASENSORS.COM

BEA
 We open up New Horizons
 HALMA GROUP COMPANY
 100 ENTERPRISE DRIVE
 PITTSBURGH, PA 15275
 PHONE: (412) 249-4100
 FAX: (412) 249-4101
 EMAIL: www.beasensors.com


TITLE: MC-25 WITH MAGLOCK, NIGHT MODE SWITCH, AUTOMATIC DOOR

SIZE: A	DRAWN BY: KJG	REV BY: KJG	PART NO: 80.0021.02
	SCALE: NONE	DATE: 19 MAY 2005	SHEET 1 OF 1

TWO MANUAL DOORS WITH MAGLOCK (INTERLOCKED)

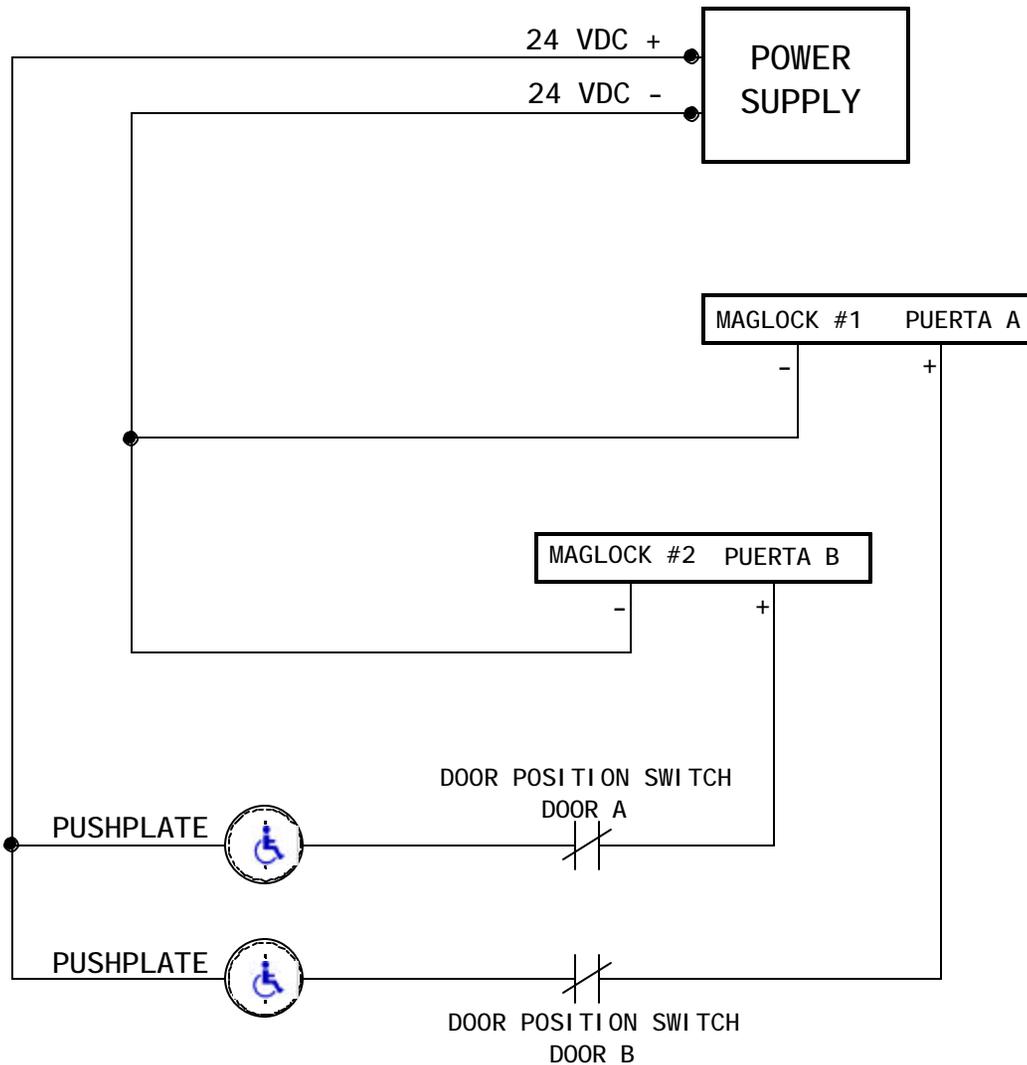

		B.E.A., Inc. 100 Enterprise Drive, Pittsburgh, PA 15275 PH: (412) 249-4100 FAX: (412) 249-4101			
TITLE: TWO MANUAL DOORS WITH MAGLOCK ALWAYS LOCKED					
SIZE	CAGE CODE	DWGNO	FILE OF:	DRAWN BY:	REV
A		80.0026	ENG'G	JED	01
SCALE	NONE	DATE: 02 JAN 04		SHEET 1 OF 1	

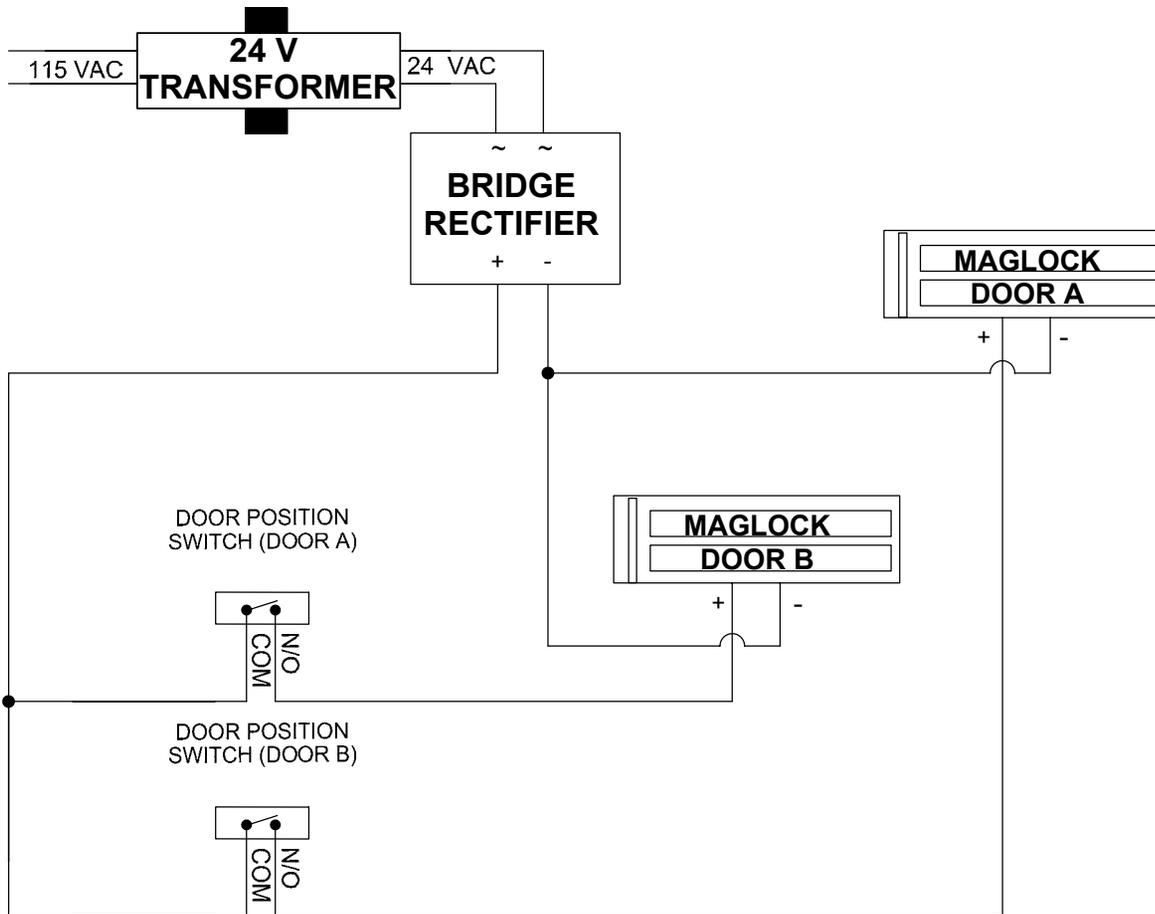

- NOTES: 1) DOOR POSITION SWITCH CONTACTS MUST BE OPEN WHEN DOOR IS CLOSED.
 DOOR POSITION SWITCH CONTACTS MUST BE CLOSED WHEN DOOR IS OPEN.
 2) DOORS WILL BE UNLOCKED UNTIL ONE DOOR IS OPENED.


IF AFTER TROUBLESHOOTING A PROBLEM, A SATISFACTORY SOLUTION CANNOT BE ACHIEVED, PLEASE CALL B.E.A., INC. FOR FURTHER ASSISTANCE DURING EASTERN STANDARD TIME AT 1-800-523-2462 FROM 8AM - 5PM. FOR AFTER-HOURS, CALL EAST COAST: 1-866-836-1863 OR 1-800-407-4545 / MID-WEST: 1-888-308-8843 / WEST COAST: 1-888-419-2564. DO NOT LEAVE ANY PROBLEM UNRESOLVED. IF YOU MUST WAIT FOR THE FOLLOWING WORKDAY TO CALL B.E.A., LEAVE THE DOOR INOPERABLE UNTIL SATISFACTORY REPAIRS CAN BE MADE. NEVER SACRIFICE THE SAFE OPERATION OF THE AUTOMATIC DOOR OR GATE FOR AN INCOMPLETE SOLUTION. WEB: WWW.BEASENSORS.COM



100 ENTERPRISE DRIVE
 PITTSBURGH, PA 15275
 PHONE: (412) 249-4100
 FAX: (412) 249-4101
 EMAIL: www.beasensors.com

**TITLE: TWO MANUAL DOORS WITH
 MAGLOCK (INTERLOCKED)**

SIZE: A	DRAWN BY: KJG	REV BY: KJG	PART NO: 80.0027.02
	SCALE: NONE	DATE: 22 MAY 05	SHEET 1 OF 1

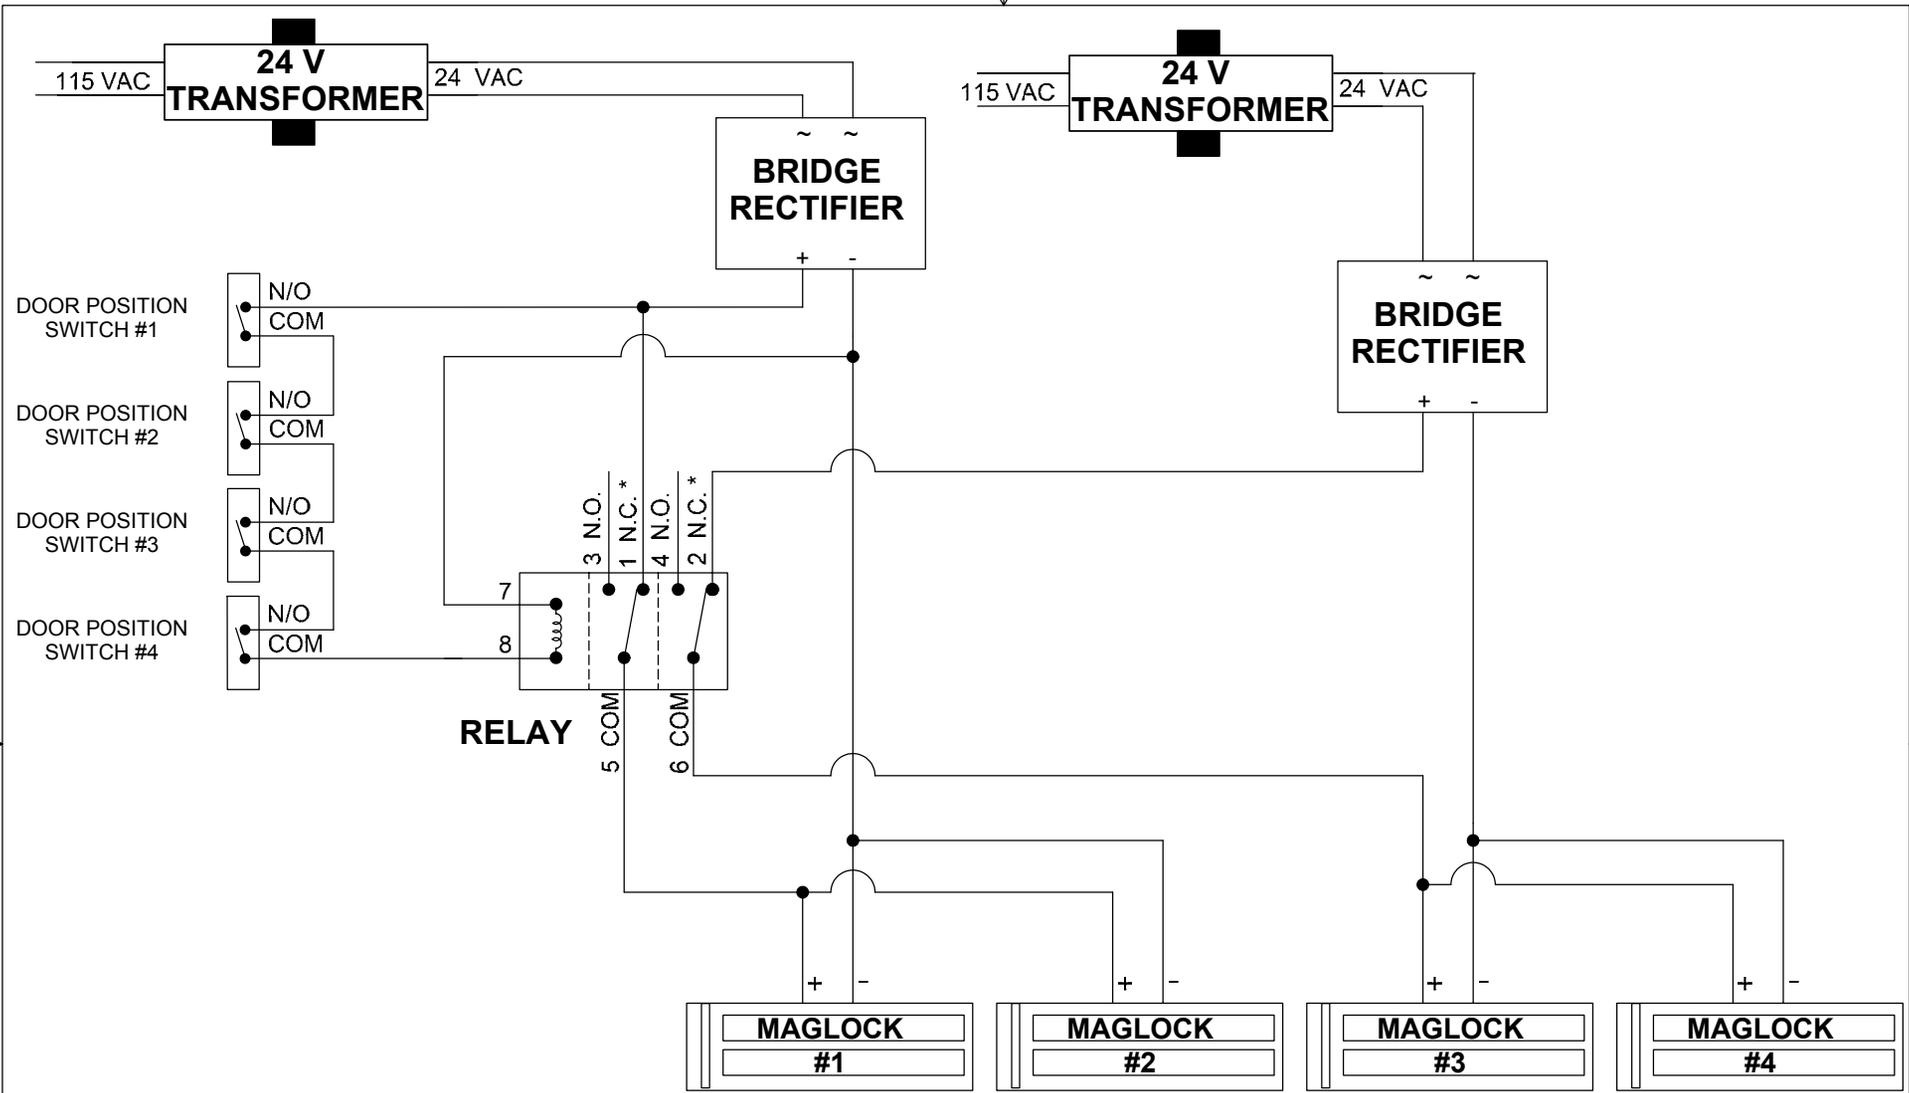

NOTES 1) DOOR POSITION SWITCH CONTACTS MUST BE OPEN WHEN DOOR IS CLOSED. DOOR POSITION SWITCH CONTACTS MUST BE CLOSED WHEN DOOR IS OPEN.
 2) DOORS WILL BE UNLOCKED UNTIL ONE DOOR IS OPENED.

**ISOLATION RELAY IS B.E.A. p/n 10REL24VDC


IF AFTER TROUBLESHOOTING A PROBLEM, A SATISFACTORY SOLUTION CANNOT BE ACHIEVED, PLEASE CALL B.E.A., INC. FOR FURTHER ASSISTANCE DURING EASTERN STANDARD TIME AT 1-800-523-2462 FROM 8AM - 5PM. FOR AFTER-HOURS, CALL EAST COAST: 1-866-836-1863 OR 1-800-407-4545 / MID-WEST: 1-888-308-8843 / WEST COAST: 1-888-419-2564. DO NOT LEAVE ANY PROBLEM UNRESOLVED. IF YOU MUST WAIT FOR THE FOLLOWING WORKDAY TO CALL B.E.A., LEAVE THE DOOR INOPERABLE UNTIL SATISFACTORY REPAIRS CAN BE MADE. NEVER SACRIFICE THE SAFE OPERATION OF THE AUTOMATIC DOOR OR GATE FOR AN INCOMPLETE SOLUTION. WEB: WWW.BEASENSORS.COM



100 ENTERPRISE DRIVE
 PITTSBURGH, PA 15275
 PHONE: (412) 249-4100
 FAX: (412) 249-4101
 EMAIL: www.beasensors.com

TITLE: FOUR MANUAL DOORS WITH MAGLOCK (INTERLOCKED)

SIZE: A	DRAWN BY: KJG	REV BY: KJG	PART NO: 80.0029.02
	SCALE: NONE	DATE: 22 MAY 2005	

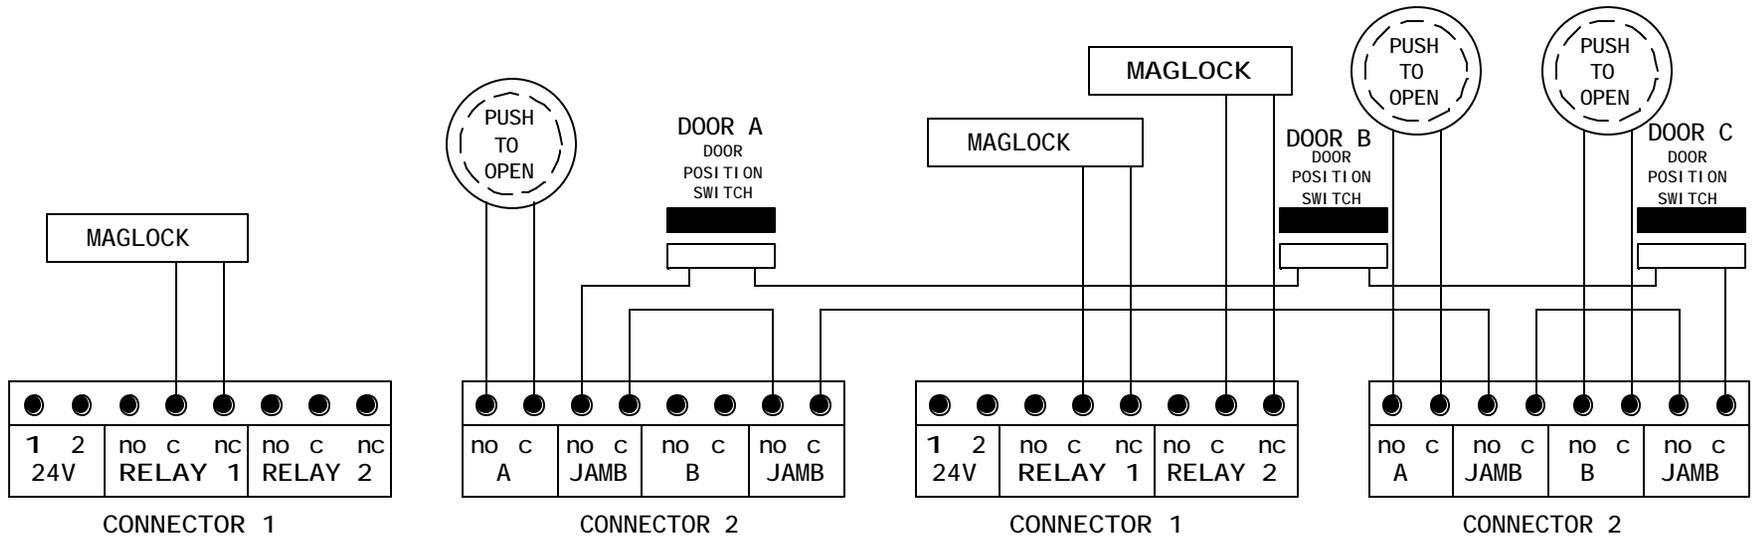

B.E.A., Inc.
 100 Enterprise Drive, Pittsburgh, PA 15275
 PH: (412) 249-4100 FAX: (412) 249-4101

**TITLE: 3-WAY INTERLOCK MANUAL
 DOORS WITH MAG LOCKS**

SIZE:	CAGE CODE:	DMGNO:	FILE OF:	DRAWN BY:	REV:
A		80.0030	ENG'G	JED	01
SCALE:	DATE:		SHEET:		
NTS	02 JAN 04		1 OF 1		